


DISCLAIMER NOTE:  
 THE LANDLORD PROVIDES THIS DRAWING  
 FOR INFORMATION PURPOSES ONLY.  
 ALL DIMENSIONS MUST BE VERIFIED ON  
 SITE BY THE TENANT OR THEIR  
 CONTRACTOR.  
 INFORM THE LANDLORD OF ANY  
 DISCREPANCY.  
 DO NOT SCALE DRAWINGS.

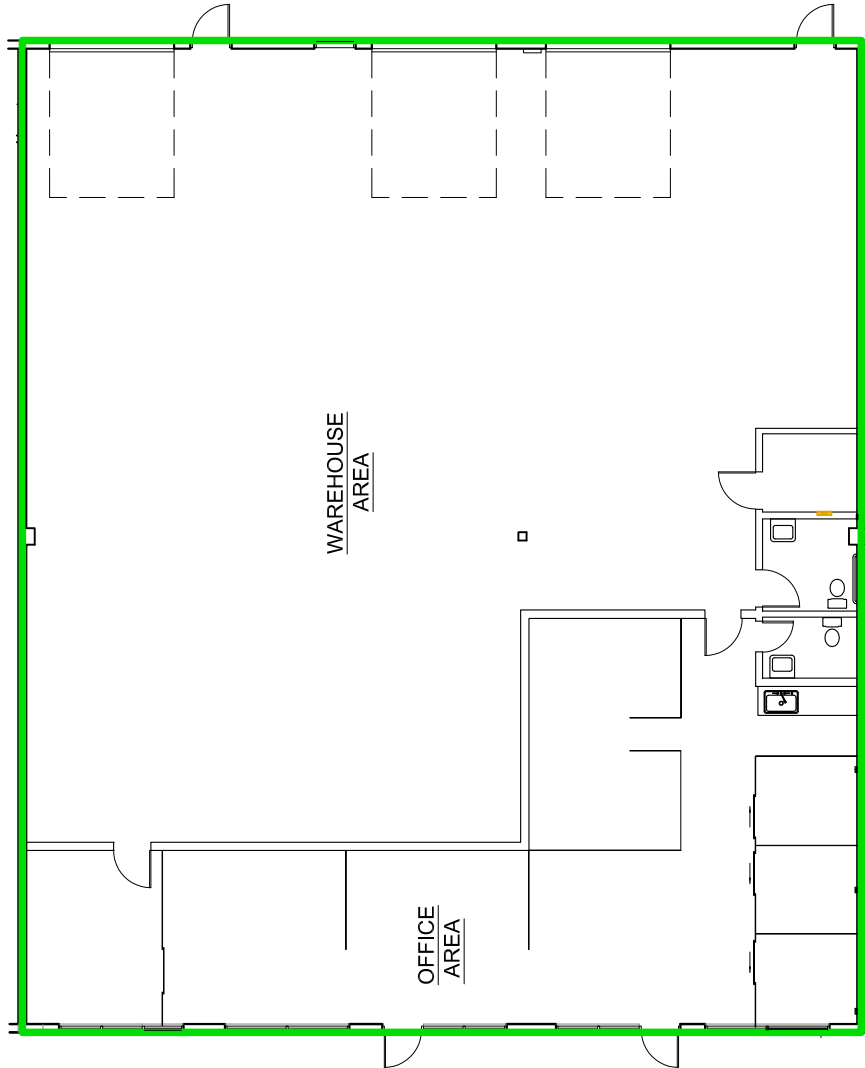

**CALLAHAN  
 PROPERTY GROUP**

218 - 1626 Richter Street, Kelowna, B.C. V1Y 2M3  
 Ph: (250) 717-3000 Fax: (250) 717-3400  
 Website: www.callahanpg.ca

PROJECT:

1516 KEEHN ROAD  
 KELOWNA, B.C.

DRAWING:

**FLOOR PLAN  
 UNIT 160  
 5,413± SQ.FT.**

DRAWN BY:

RA

CHECKED BY:

DATE:

14-09-2018

SCALE:

1/16" = 1'-0"

PROJECT NO.:

DRAWING NO.:

ACAD DWG NAME:

00-230X-base-slte

**1 OF 1**